



Currently Pre-Approved Cabin Options as of 11/1/2023

Cabin 800 – 28x40 with deck – open upstairs loft - 800 sq feet downstairs. \$146,275. High gable roof and open great room

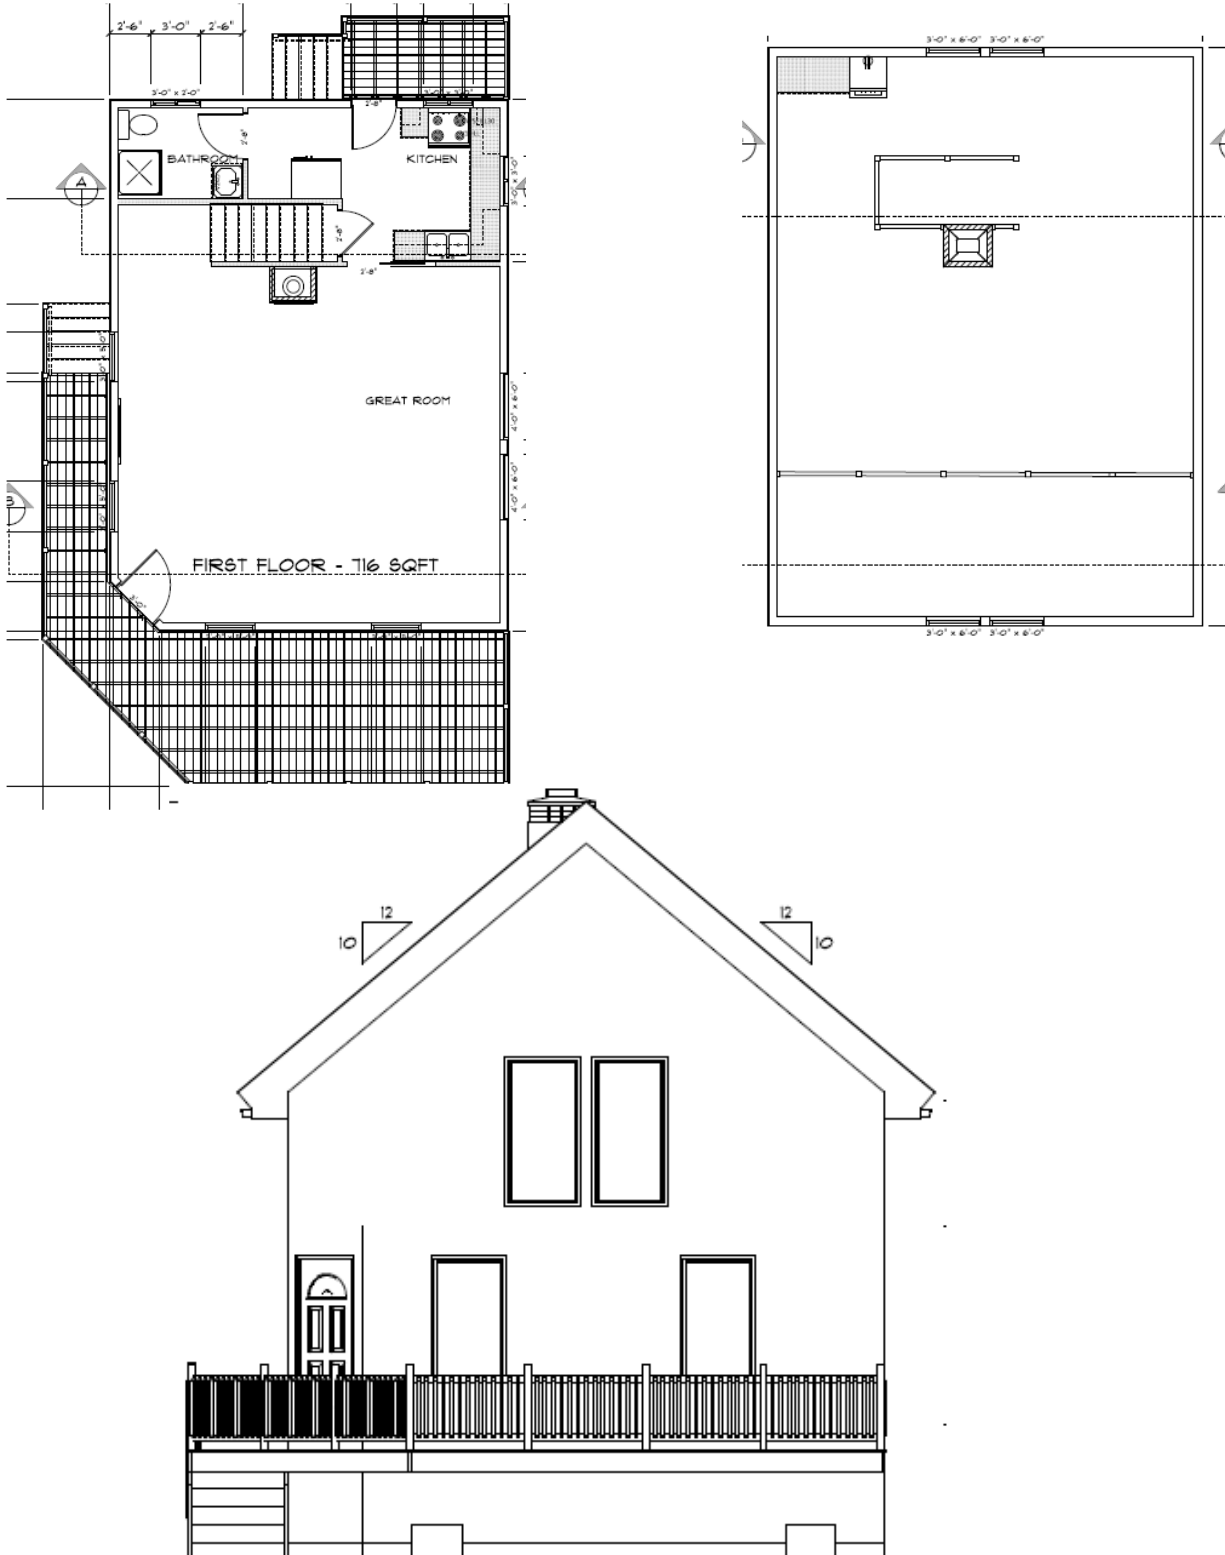

Huntington Cabin - \$192,332 - 36x38 - 2bed/2.5 bath with unfinished open loft, 1400 sq ft.

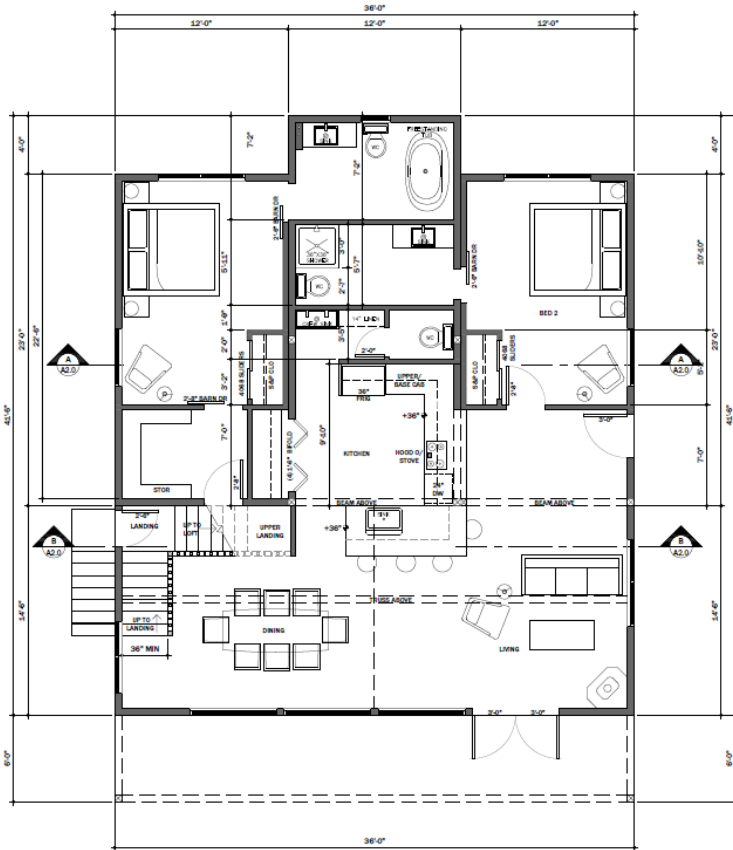


ALL DIMENSIONS ARE FOR PLANNING PURPOSES ONLY. CONTRACTOR TO VERIFY ALL CONDITIONS AND MAKE ADJUSTMENTS AS REQUIRED




LEVEL 1 FLOOR PLAN

SCALE 1/4"=1'-0"

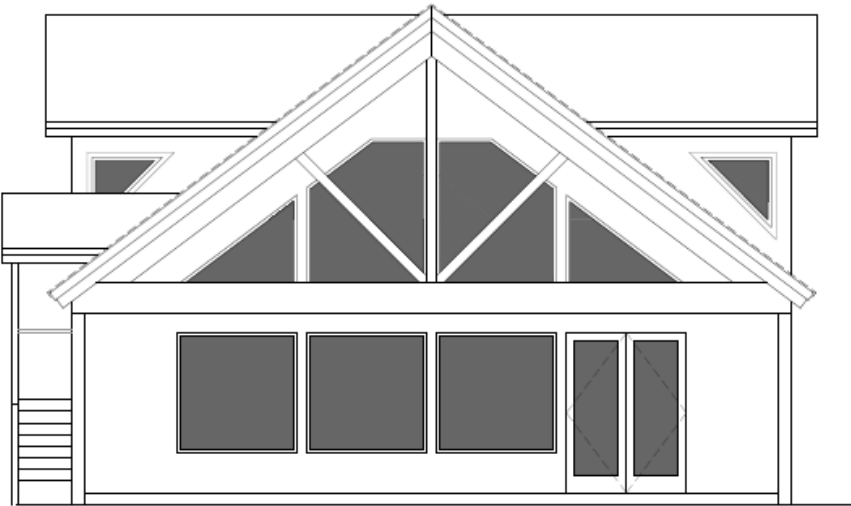

Cressman Cabin – 24x60 2- story - 1500 sq ft with garage and 2 loft areas. \$198,256. open beam great room and porch

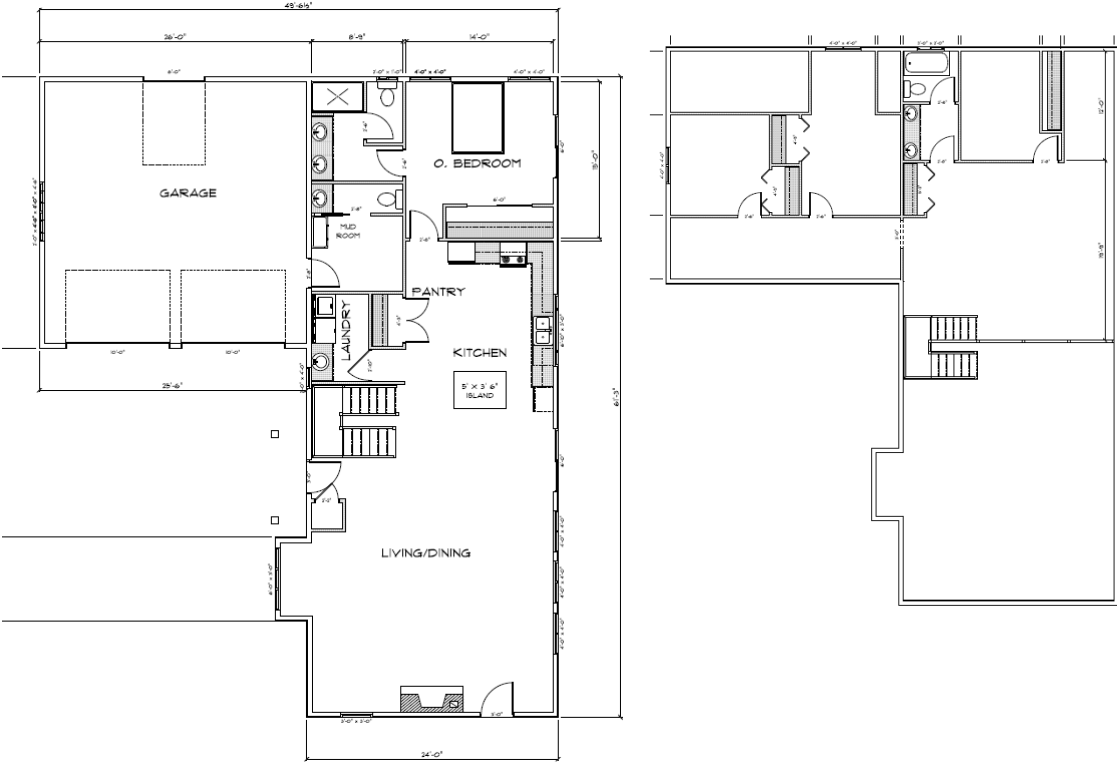

Slant Cabin – 28x40 - 1120 sq feet. Open Great room, Barndominium style with shed roof - \$169,658

